



c:/dgm/region3/pbeach/p1tf3.dgn Apr. 4, 1996 14:05:10

MATCHLINE PLATE D-14

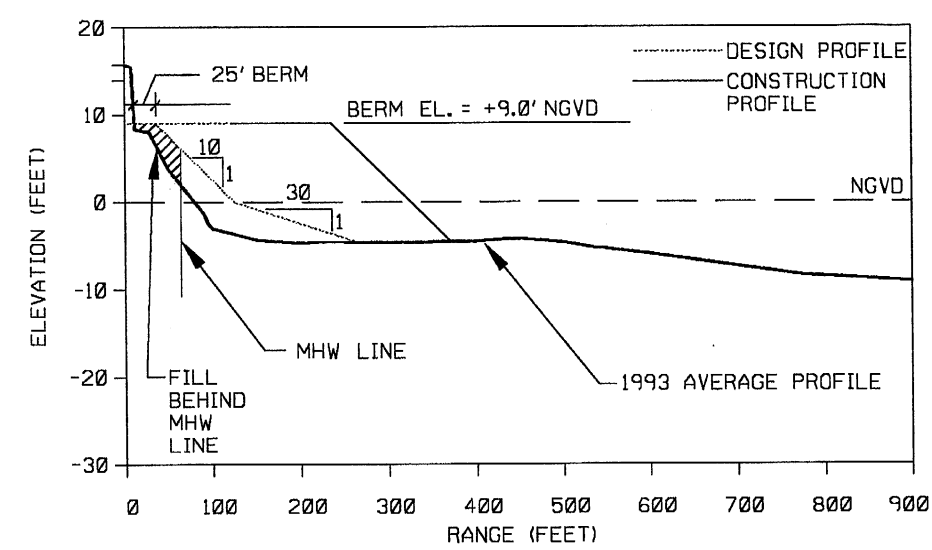

AVERAGE DESIGN BEACH CROSS-SECTION

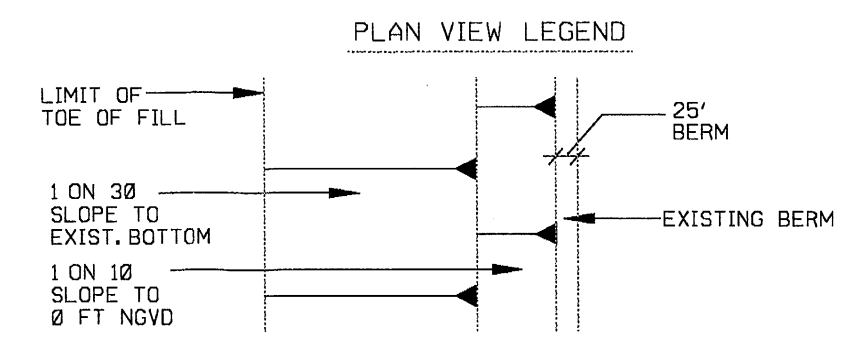


MATCHLINE PLATE D-12



ATLANTIC OCEAN


NOTE: DESIGN CROSS-SECTION DOES NOT INCLUDE ADVANCE FILL,
CONSTRUCTION CROSS-SECTION INCLUDES ADVANCE FILL.

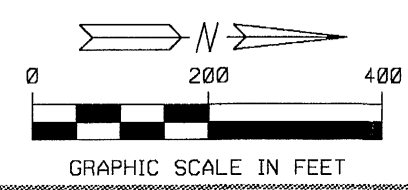


COAST OF FLORIDA
EROSION AND STORM EFFECTS STUDY, REGION III
SELECTED PLAN
PALM BEACH ISLAND
SCALES AS SHOWN
DEPARTMENT OF THE ARMY
JACKSONVILLE DISTRICT, CORPS OF ENGINEERS
JACKSONVILLE, FLORIDA
TO ACCOMPANY GENERAL DESIGN MEMO.,
DATED :
FILE NO.

c:/dgn/regions3/pbeach/piltf4.dgn Apr. 4, 1996 14:23:02


MATCHLINE PLATE D-15

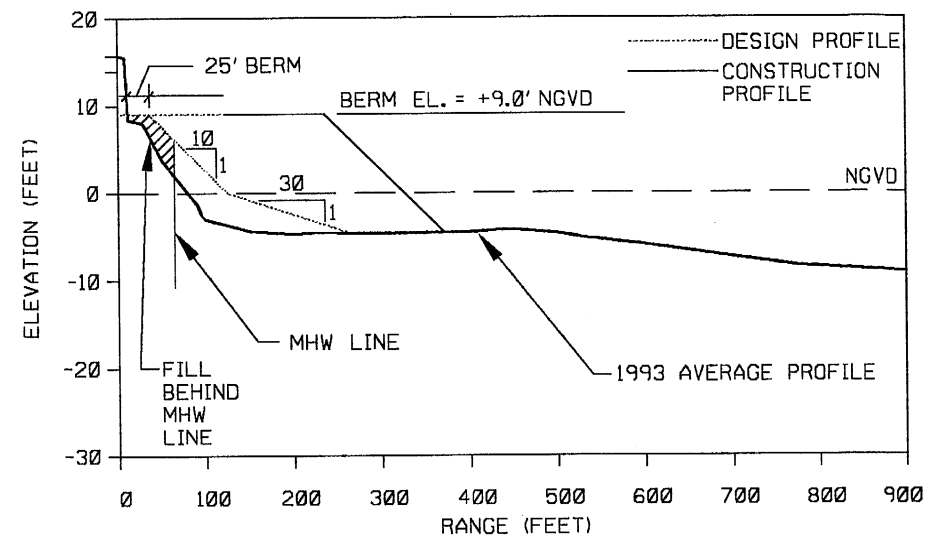

AVERAGE DESIGN BEACH CROSS-SECTION

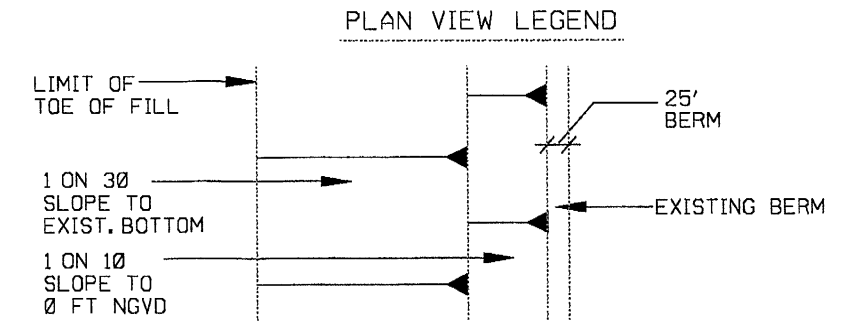


MATCHLINE PLATE D-13

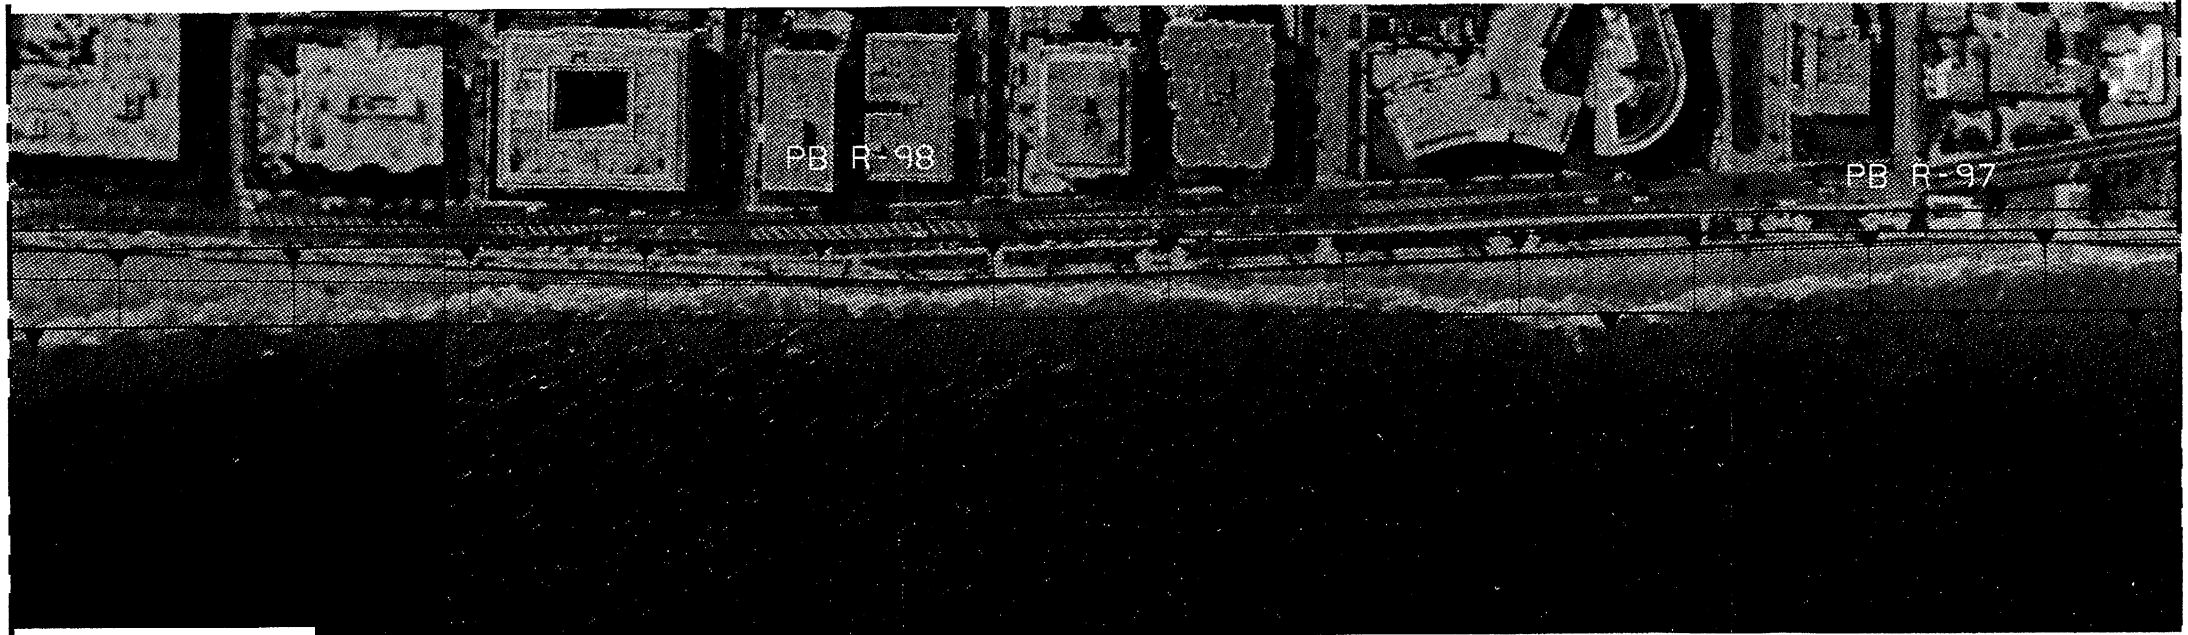

ATLANTIC OCEAN

NOTE: DESIGN CROSS-SECTION DOES NOT INCLUDE ADVANCE FILL, CONSTRUCTION CROSS-SECTION INCLUDES ADVANCE FILL.

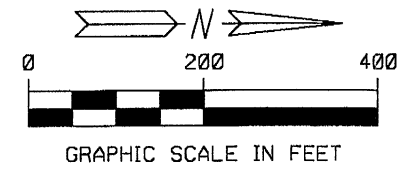

COAST OF FLORIDA
EROSION AND STORM EFFECTS STUDY, REGION III
SELECTED PLAN
PALM BEACH ISLAND
SCALES AS SHOWN
DEPARTMENT OF THE ARMY
JACKSONVILLE DISTRICT, CORPS OF ENGINEERS
JACKSONVILLE, FLORIDA
TO ACCOMPANY GENERAL DESIGN MEMO.,
DATED :
FILE NO.